

Anti Aging

KARIJINI

ga
STUDIO **la**

concept

We invite you onto a peaceful journey within Karijini Skincare, with a warm and relaxed ambience inspired by Karijini National Park.

We welcome you to the rejuvenating and multisensory space that represents the beautiful essence of Karijini through the organic forms and inclusion of natural features.

We assist you with our services, which aim for a personalised and caring experience from trained beauticians who offer complimentary consultations and additional treatments in privacy.

KARIJINI

SKINCARE



materiality

**LIGHT BEIGE LAYERED
RAMMED EARTH**
(ACCENT INTERIOR
FACADE)



**NIZA-R VERDE PORCELAIN LARGE
TERRAZZO (FLOORING)**



**TEXTURED MICROCEMENT RENDER
(INTERIOR WALLS)**





**COLLECTION OF SUSTAINABLE
LINEN (UPHOLSTERY FABRICS)**

**NATURAL LAYERED
RAMMED EARTH**
(ACCENT FEATURE)



**RANGE OF WESTERN AUSTRALIAN FLORA
(DECOR & GREENERY)**

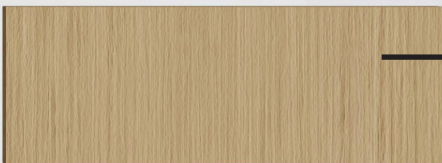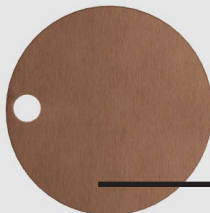


**CLASSIC WESTERN AUSTRALIAN
LOCALLY SOURCED EUCALYPTUS
(FURNITURE & DECOR)**

COPPER (SIGNAGE)



**"KARIJINI"
NATURAL STONE (ACCENT FEATURE)**

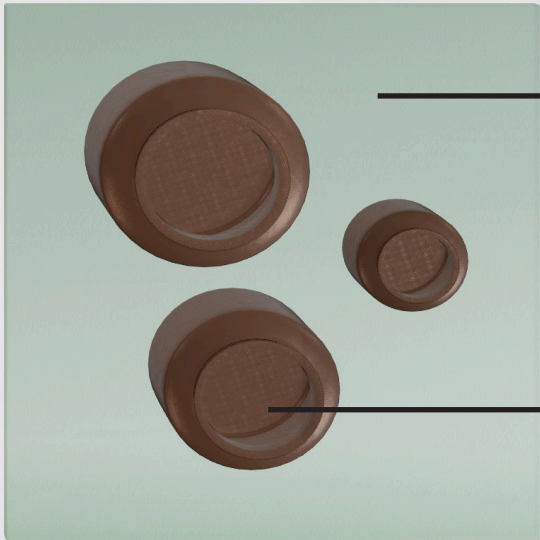

FLUTED GLASS (TABLES & DECOR)


**RECYCLED GLASS
(COSMETIC BOTTLES)**



FLOOR PLAN 1:100

plan

- | | |
|------------------|-------------------|
| 1 ENTRY | 9 MATURE SKIN |
| 2 SHOP FRONT | 10 POINT OF SALES |
| 3 MENS | 11 CONSULTATION |
| 4 TEENS | 12 BABY |
| 5 CENTRE PIECE | 13 WAITING ROOM |
| 6 GLASS DISPLAYS | 14 TREATMENT 1 |
| 7 WOMENS | 15 TREATMENT 2 |
| 8 ANTI AGING | 16 STAFF ROOM |

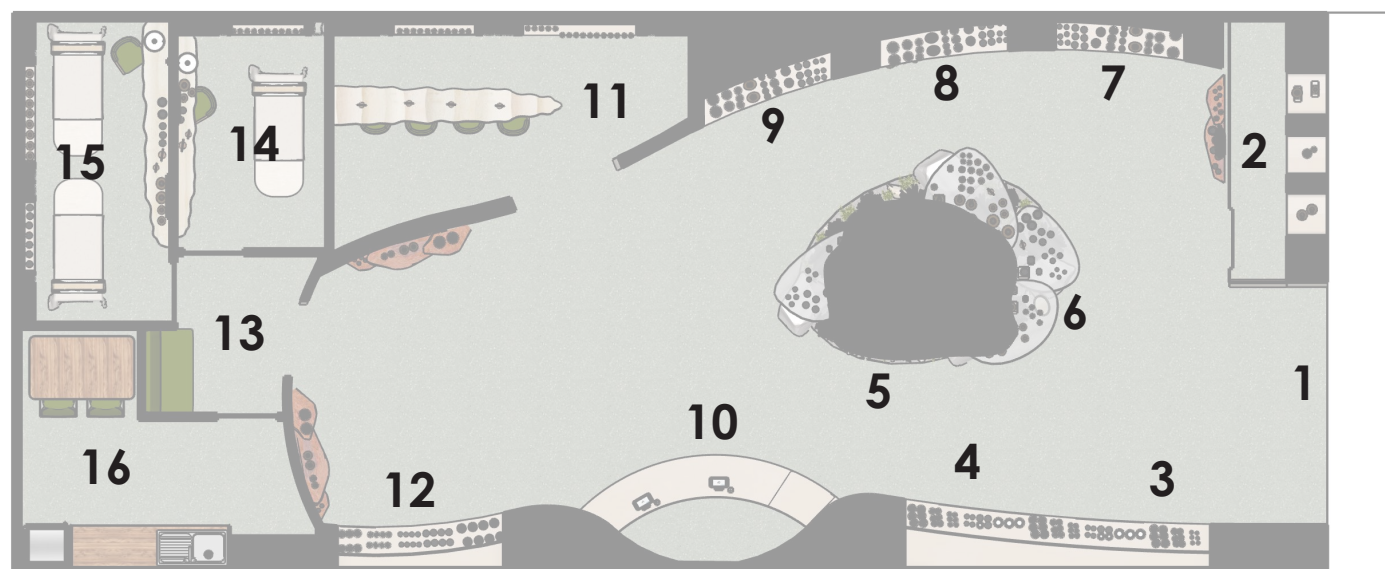




entry

The shop front is an unique and enchanting attraction for new customers, who will be intrigued by the atmospheric qualities that represent the Western Australian brand, and it's landscape.

- made from layered biege rammed earth
- unique product displays
- hidden roller shutter feature
- copper signage

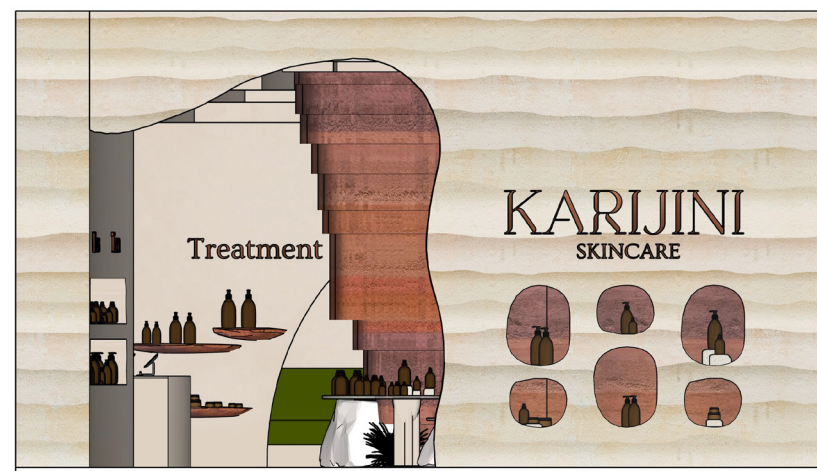


FRONT ELEVATION





ceiling plan

The ceiling design is another unique feature of the store that implies the atmospheric and spatial qualities of Karijini—forwarding the organic layers found within rammed earth into a ceiling plan presents an opportunity for hidden strip LED lighting and spotlights to be used for an ambient effect.

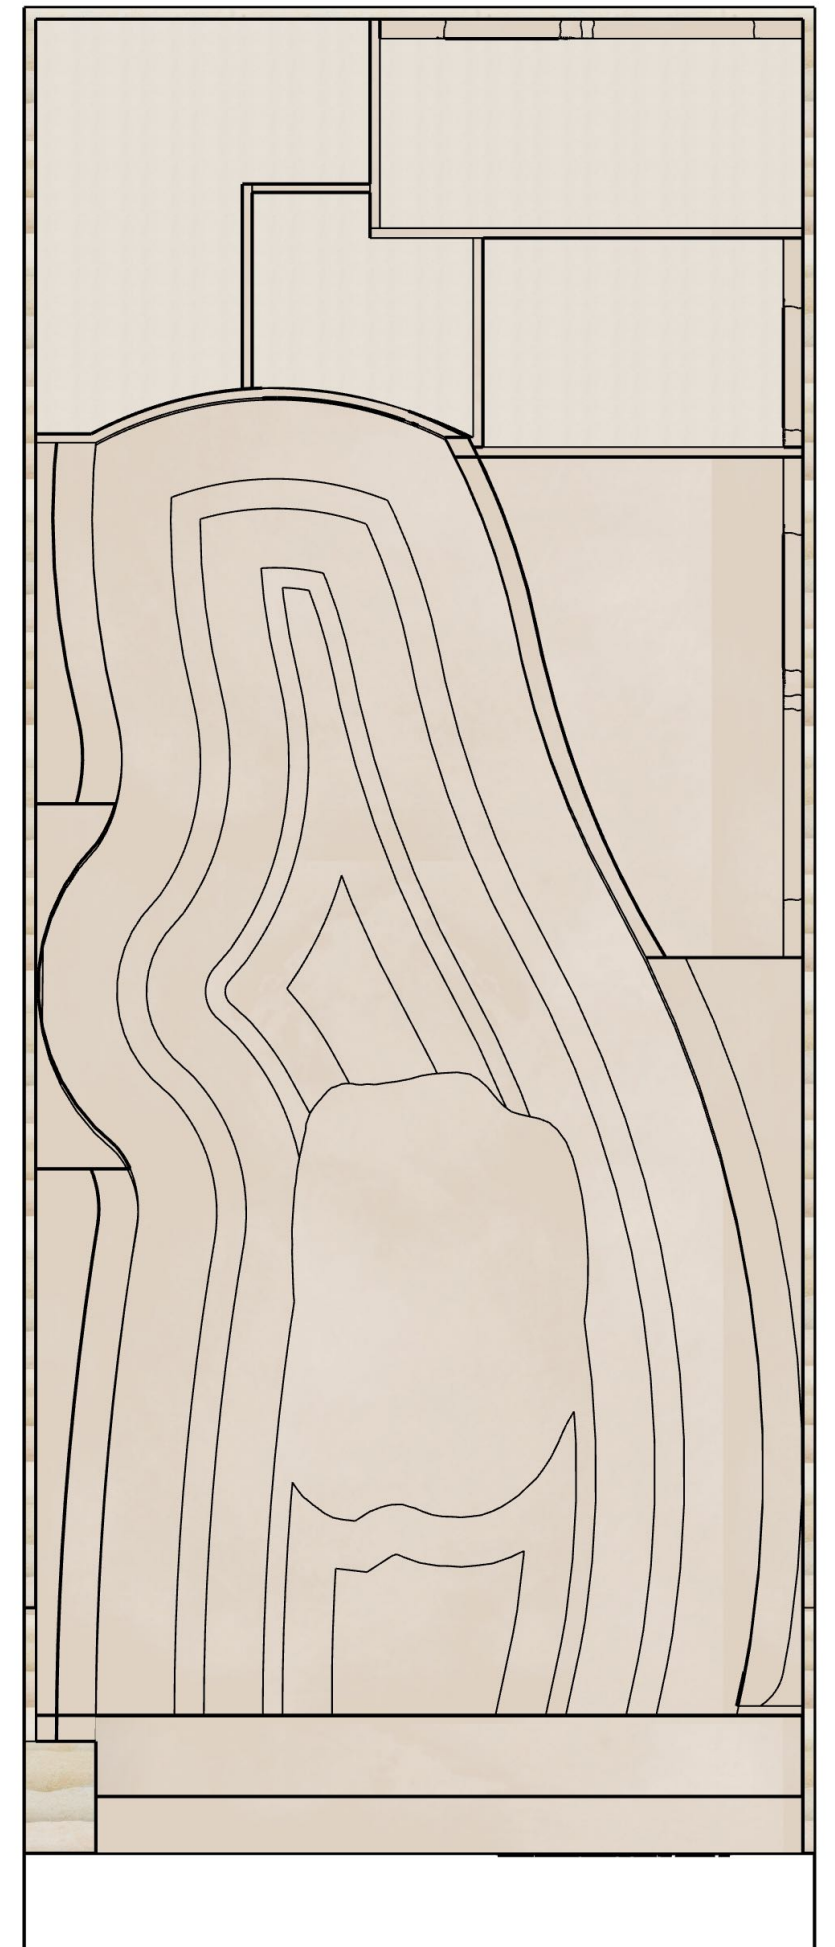


CEILING PLAN 1:100


centre piece




LONG SECTION CUT A

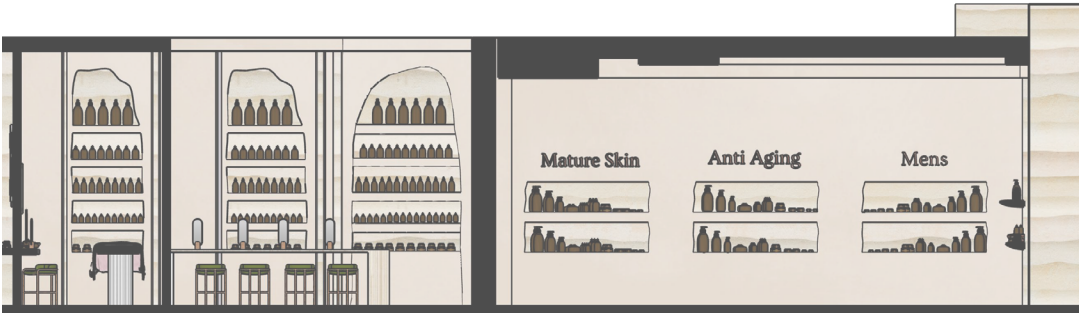


centre piece

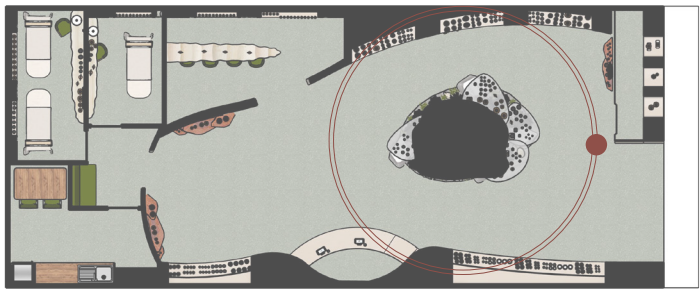

SHORT SECTION CUT A

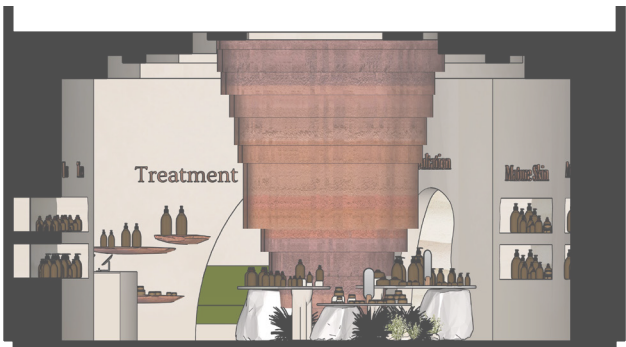


south end

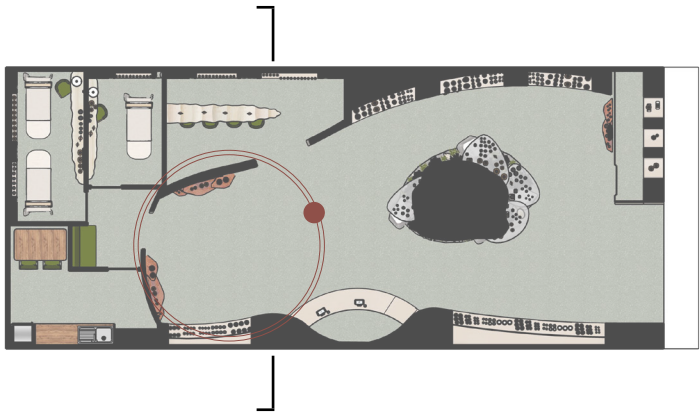

SHORT SECTION CUT B




point of sales

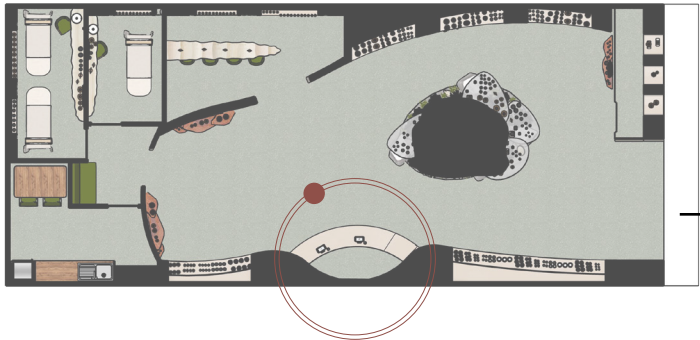


LONG SECTION CUT B




private consultation

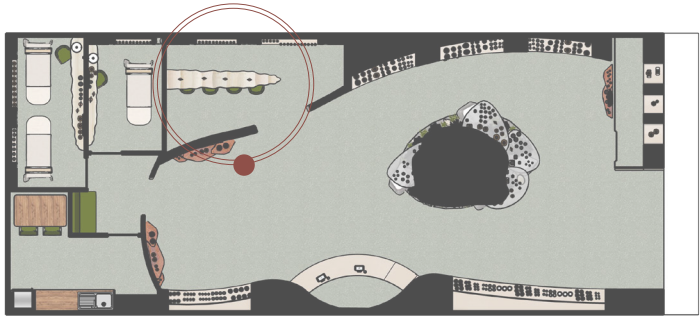

single treatment room

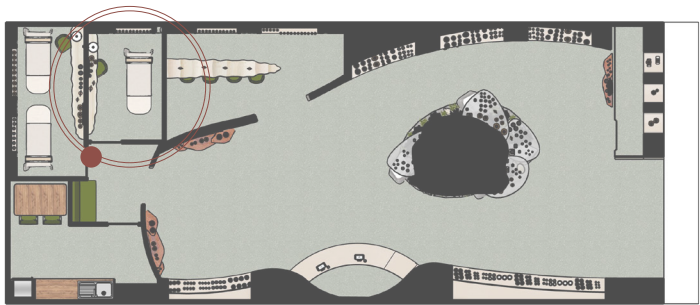

dual treatment room

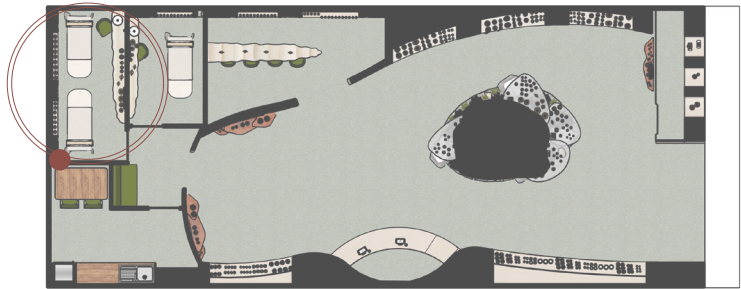

staff room

